


# False Island Dock Cross-Section

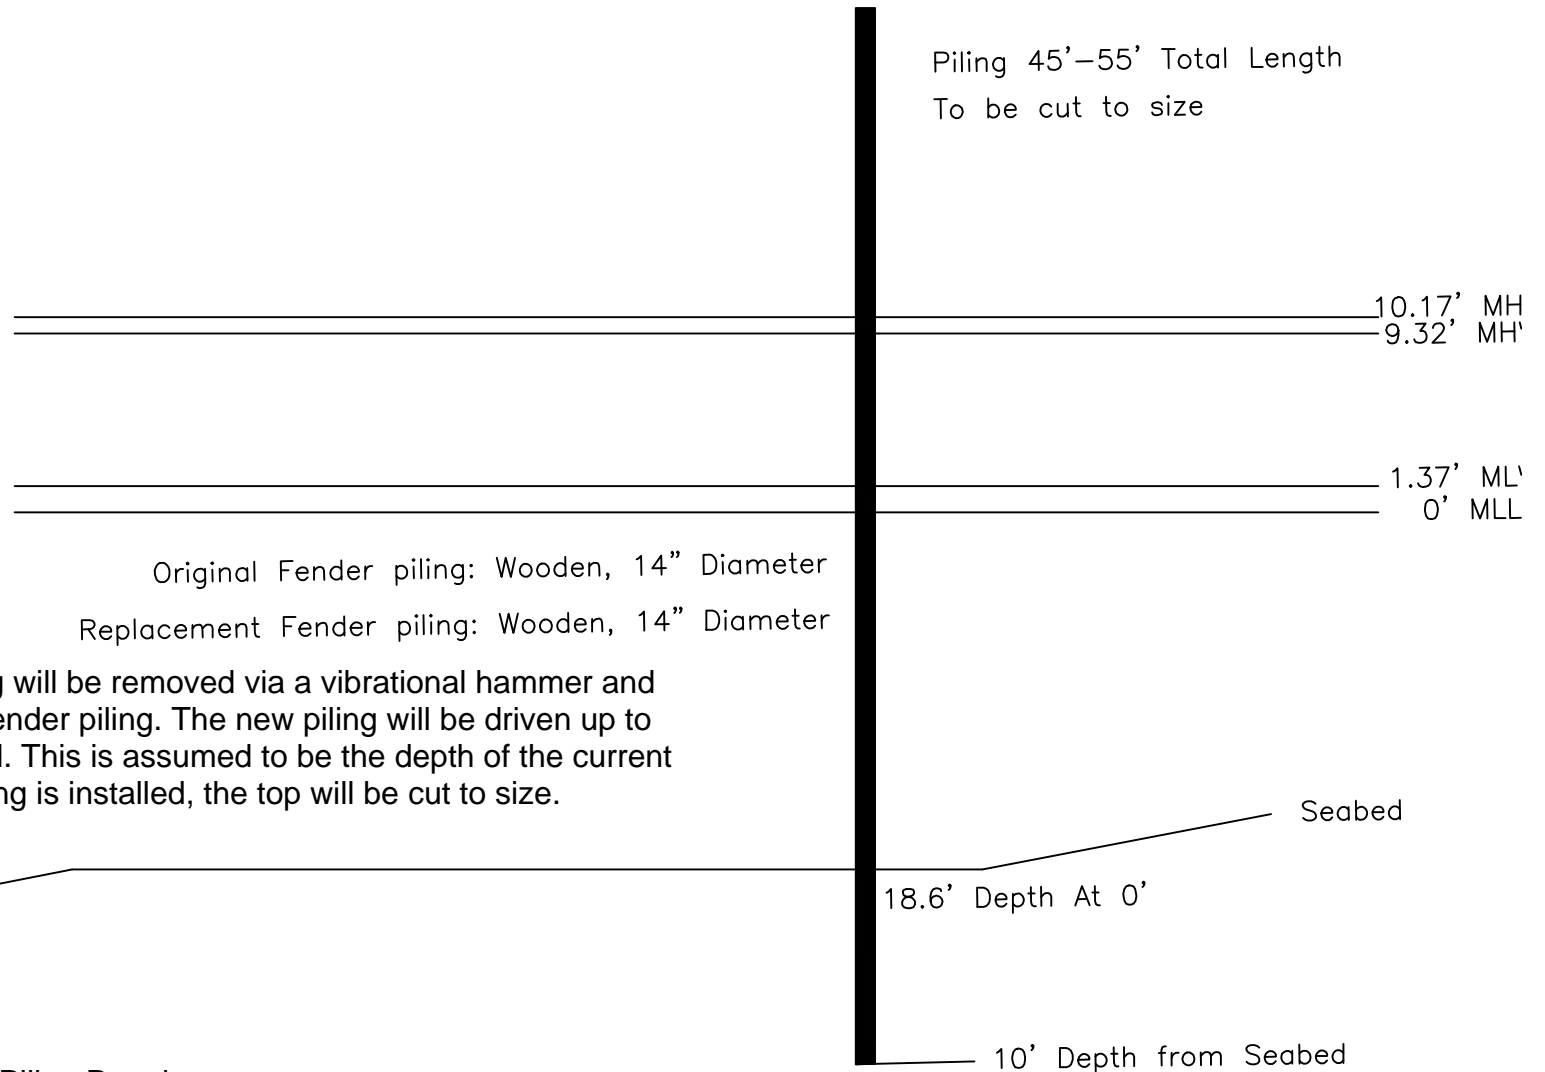

The original fender piling will be removed via a vibrational hammer and replaced with a similar fender piling. The new piling will be driven up to 10' deep into the seabed. This is assumed to be the depth of the current piling. Once the new piling is installed, the top will be cut to size.

Applicant: City of Craig  
Waterway: Klawock Inlet  
Proposed Activity: Dock Piling Repair  
Section: 5 Township: 74 South  
Range: 81 East Meridian: Copper River  
Lat: 55°29'18.91N Long: 133°08'33.36"W  
Date: 2/13/2024