

CERTIFICATE OF OWNERSHIP:

I hereby certify that I am the owner of Lot 4A as shown hereon, that I hereby approve this plat and survey.

.....
Date Owner lot 4A


Subscribed and sworn to before me on

.....
Notary Public for the State of Alaska

My commission expires.....

LEGEND

- ✱ RECOVERED BLM OR GLO BRASS CAP MONUMENT
- ⊙ RECOVERED USACE BRASS CAP MONUMENT
- SET 5/8" DIA. REBAR WITH ALUM. CAP THIS SURVEY
- ⑩ BLOCK NUMBER

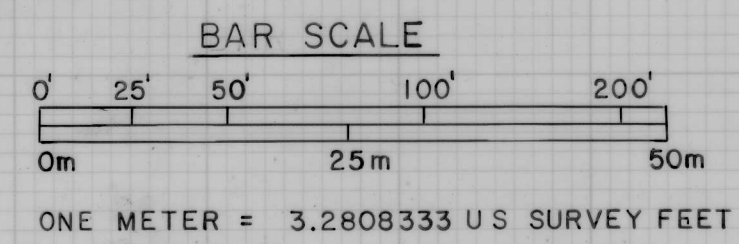

CERTIFICATE OF APPROVAL:

This plat has been reviewed and found to be in compliance with all applicable provisions of law.

.....
Date Chairman, Craig Planning commission

CERTIFICATE OF OWNERSHIP:

I hereby certify that I am the owner of Lot 5A as shown hereon, that I hereby approve this plat and survey.

.....
Date Owner Lot 5A

Subscribed and sworn to before me on

.....
Notary Public for the State of Alaska

My commission expires

SURVEYORS CERTIFICATE:

I hereby certify that I am properly registered and licensed to practice land surveying in the State of Alaska, that this plat represents a survey made by me or under my direct supervision, that the monuments shown hereon actually exist as described, and that all dimensions and details are correct.

.....
Date

DATE OF SURVEY:		NAME OF SURVEYOR	
Beginning:	APRIL 14, 1982	EARL L. FOSSE	
Ending:	APRIL 16, 1982	301 BAWDEN ST. KETCHIKAN, AK 99901	
FOSSE ASSOCIATED SURVEYORS & ENGINEERS 301 BAWDEN ST., KETCHIKAN, AK 99901			
PLAT ALTERATION LOTS 4 & 5, BLOCK 10 USS 1430			
DRAWN BY:		PREPARED FOR:	
RHB, II		JAMES & ANALEE PAUL	
		CRAIG, ALASKA 99921	
SCALE: 1" = 50'		DATE: APRIL 19, 1982	