


H.S. 602 U.S. 2611  
 1.96 ACRES  
 82764"  
 SURROUNDED BY WOODED SLOPES

78-42  
 RECORDED - FILED  
 KETCHIKAN REC. DIST.  
 DATE 12/26 1978  
 TIME 12:55 P.M.  
 Requested by James R. May  
 Address Box 62  
 CRAIG AK 99571

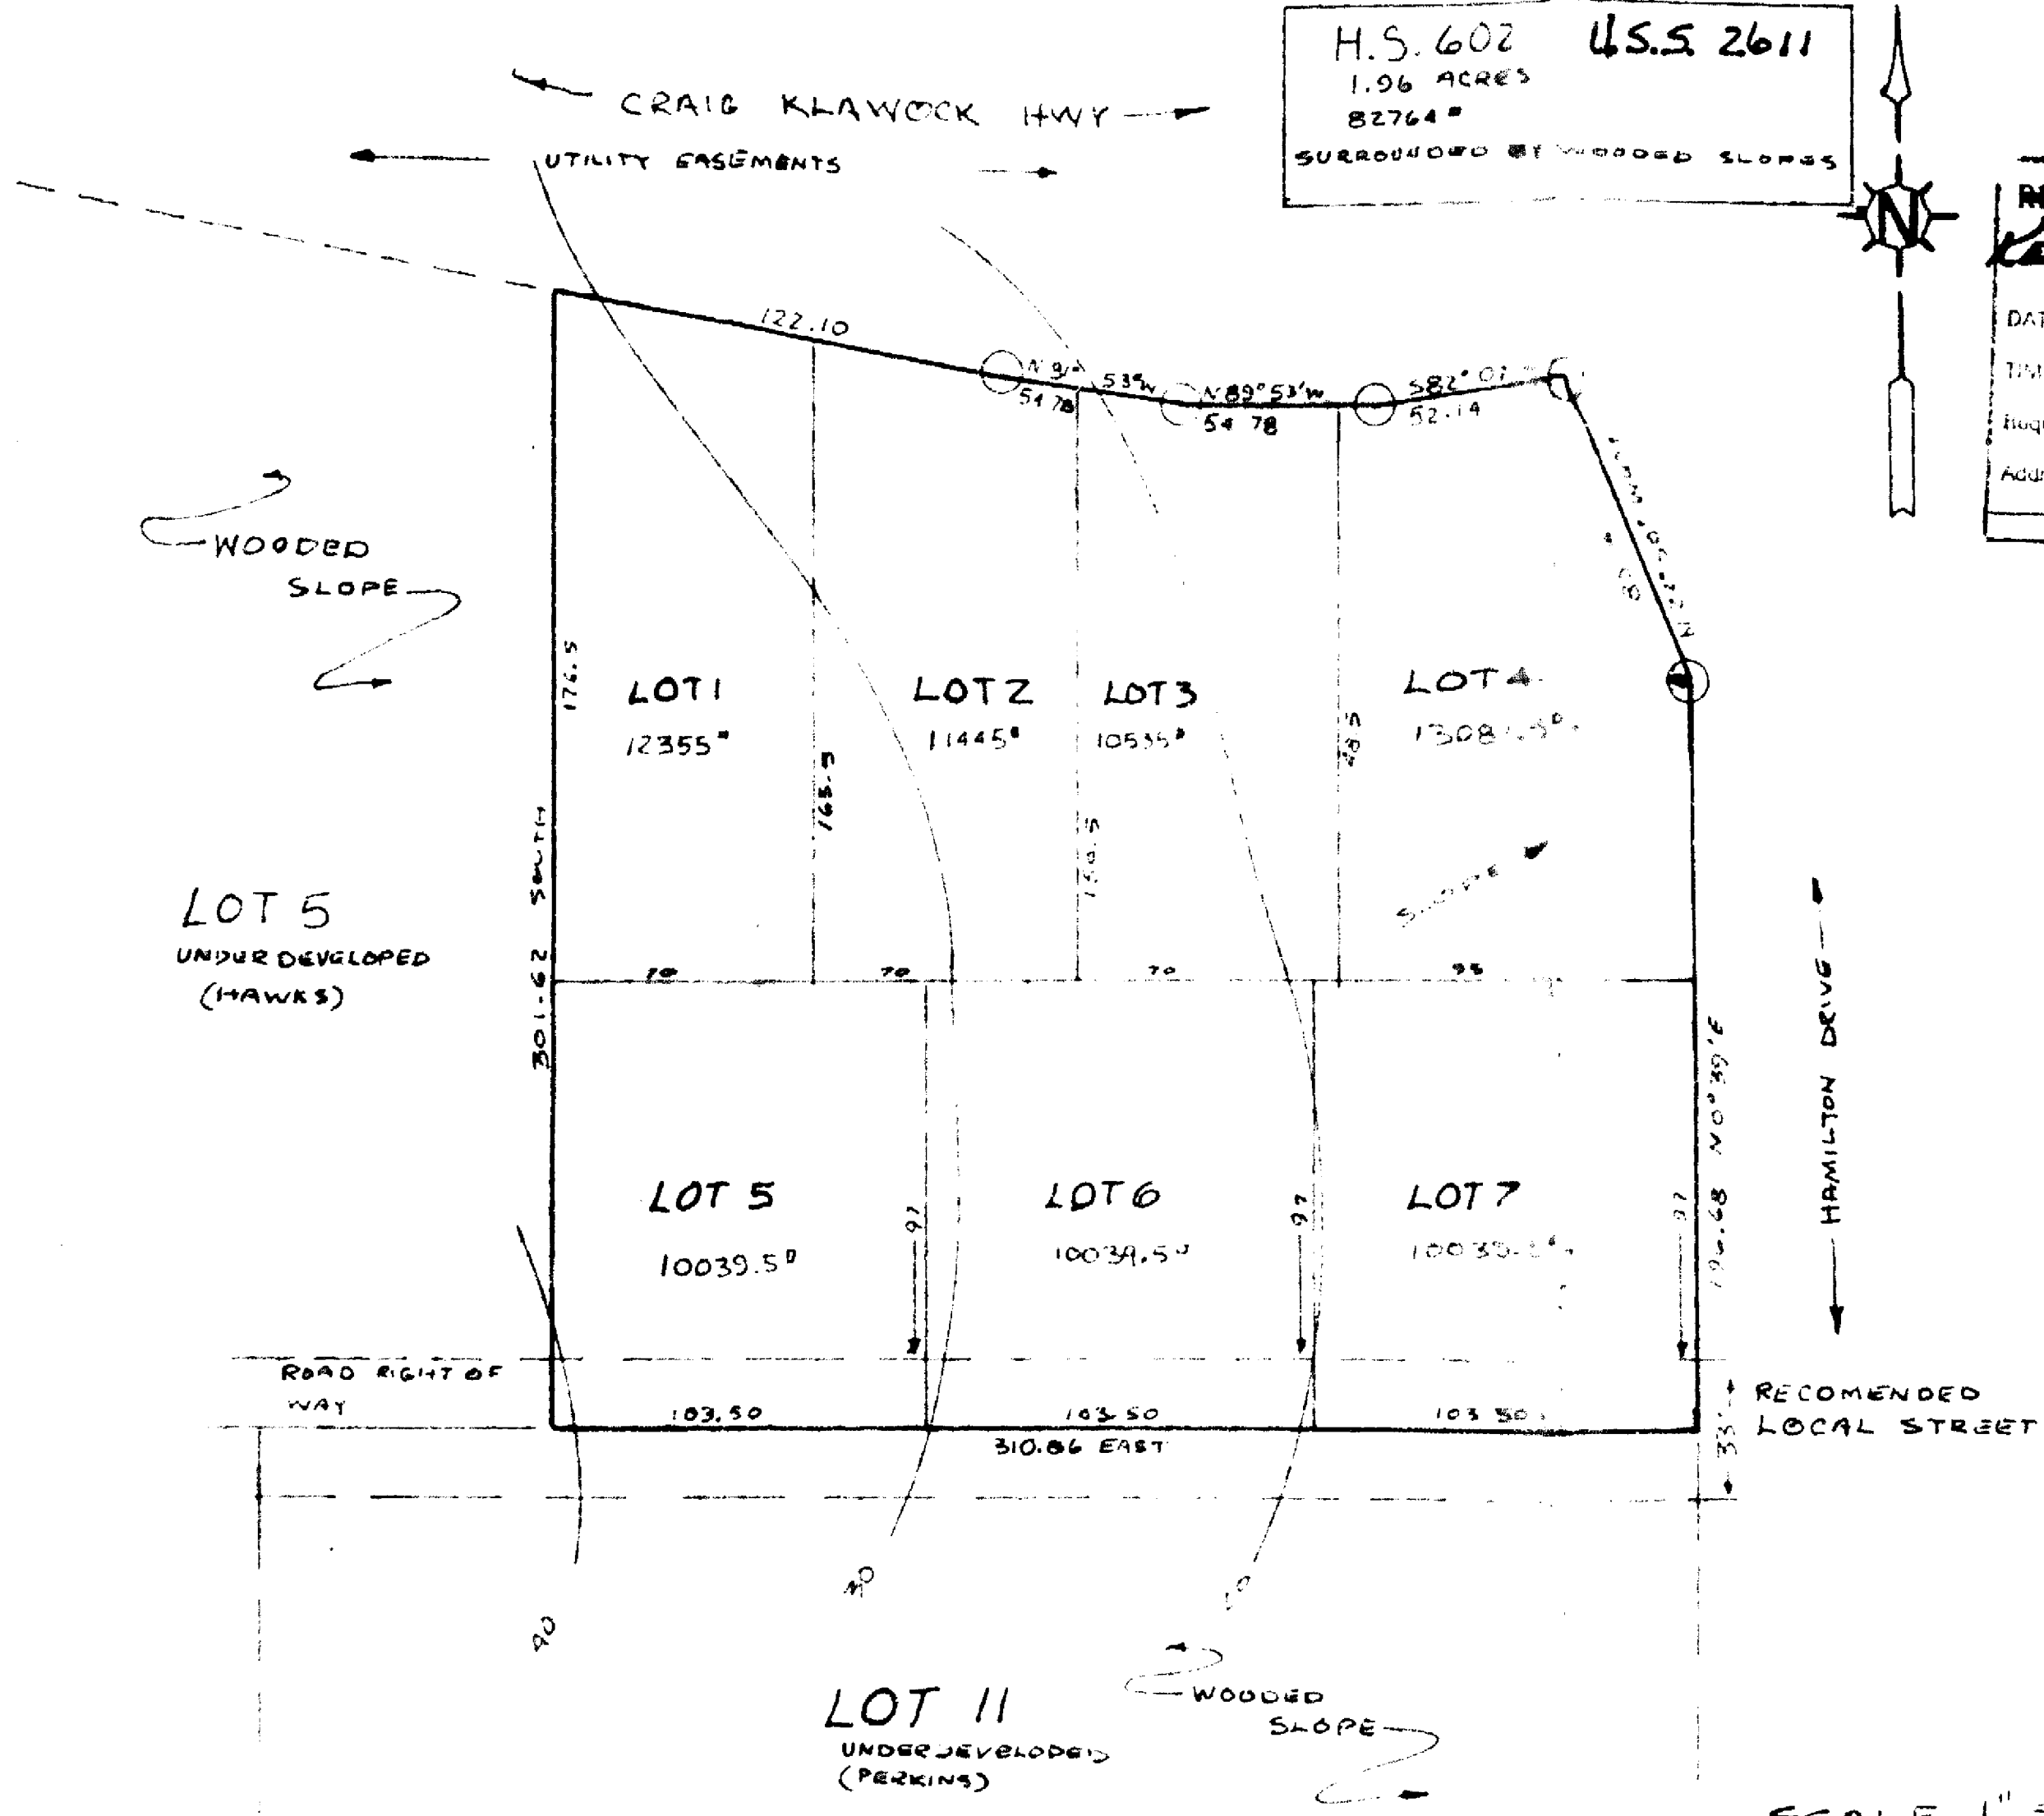

OWNER'S CERTIFICATE:  
 WE HEREBY CERTIFY THAT WE ARE THE OWNERS OF THE PROPERTY SHOWN HEREON AND THAT WE HEREBY APPROVE THIS PLAT OF SURVEY.  
 James R. May  
 OWNER

SUBSCRIBED AND SWORN TO BEFORE ME THIS 21 DAY OF DECEMBER 1978  
 Bonnie Stewart  
 NOTARY PUBLIC FOR ALASKA  
 MY COMMISSION EXPIRES 07-25-82

TAXES PAID TO THIS DATE:  
 DECEMBER 21, 1978  
 Bonnie Stewart  
 CITY CLERK

Date Approved 6/26/78  
 Approval Charles Ernest  
 Chairman  
 P. Ann May  
 Clerk  
 File No.

DRAWN BY COATS 4/3/78

PROPOSED RESIDENTIAL DEVELOPMENT BY JIM MAY Box 62, CRAIG AK.